



SYMBOLS LEGEND	
	DESIGNATED CEILING
	REINFORCED CONCRETE BEAM
	FILLED CELL
	DESIGNATED CEILING


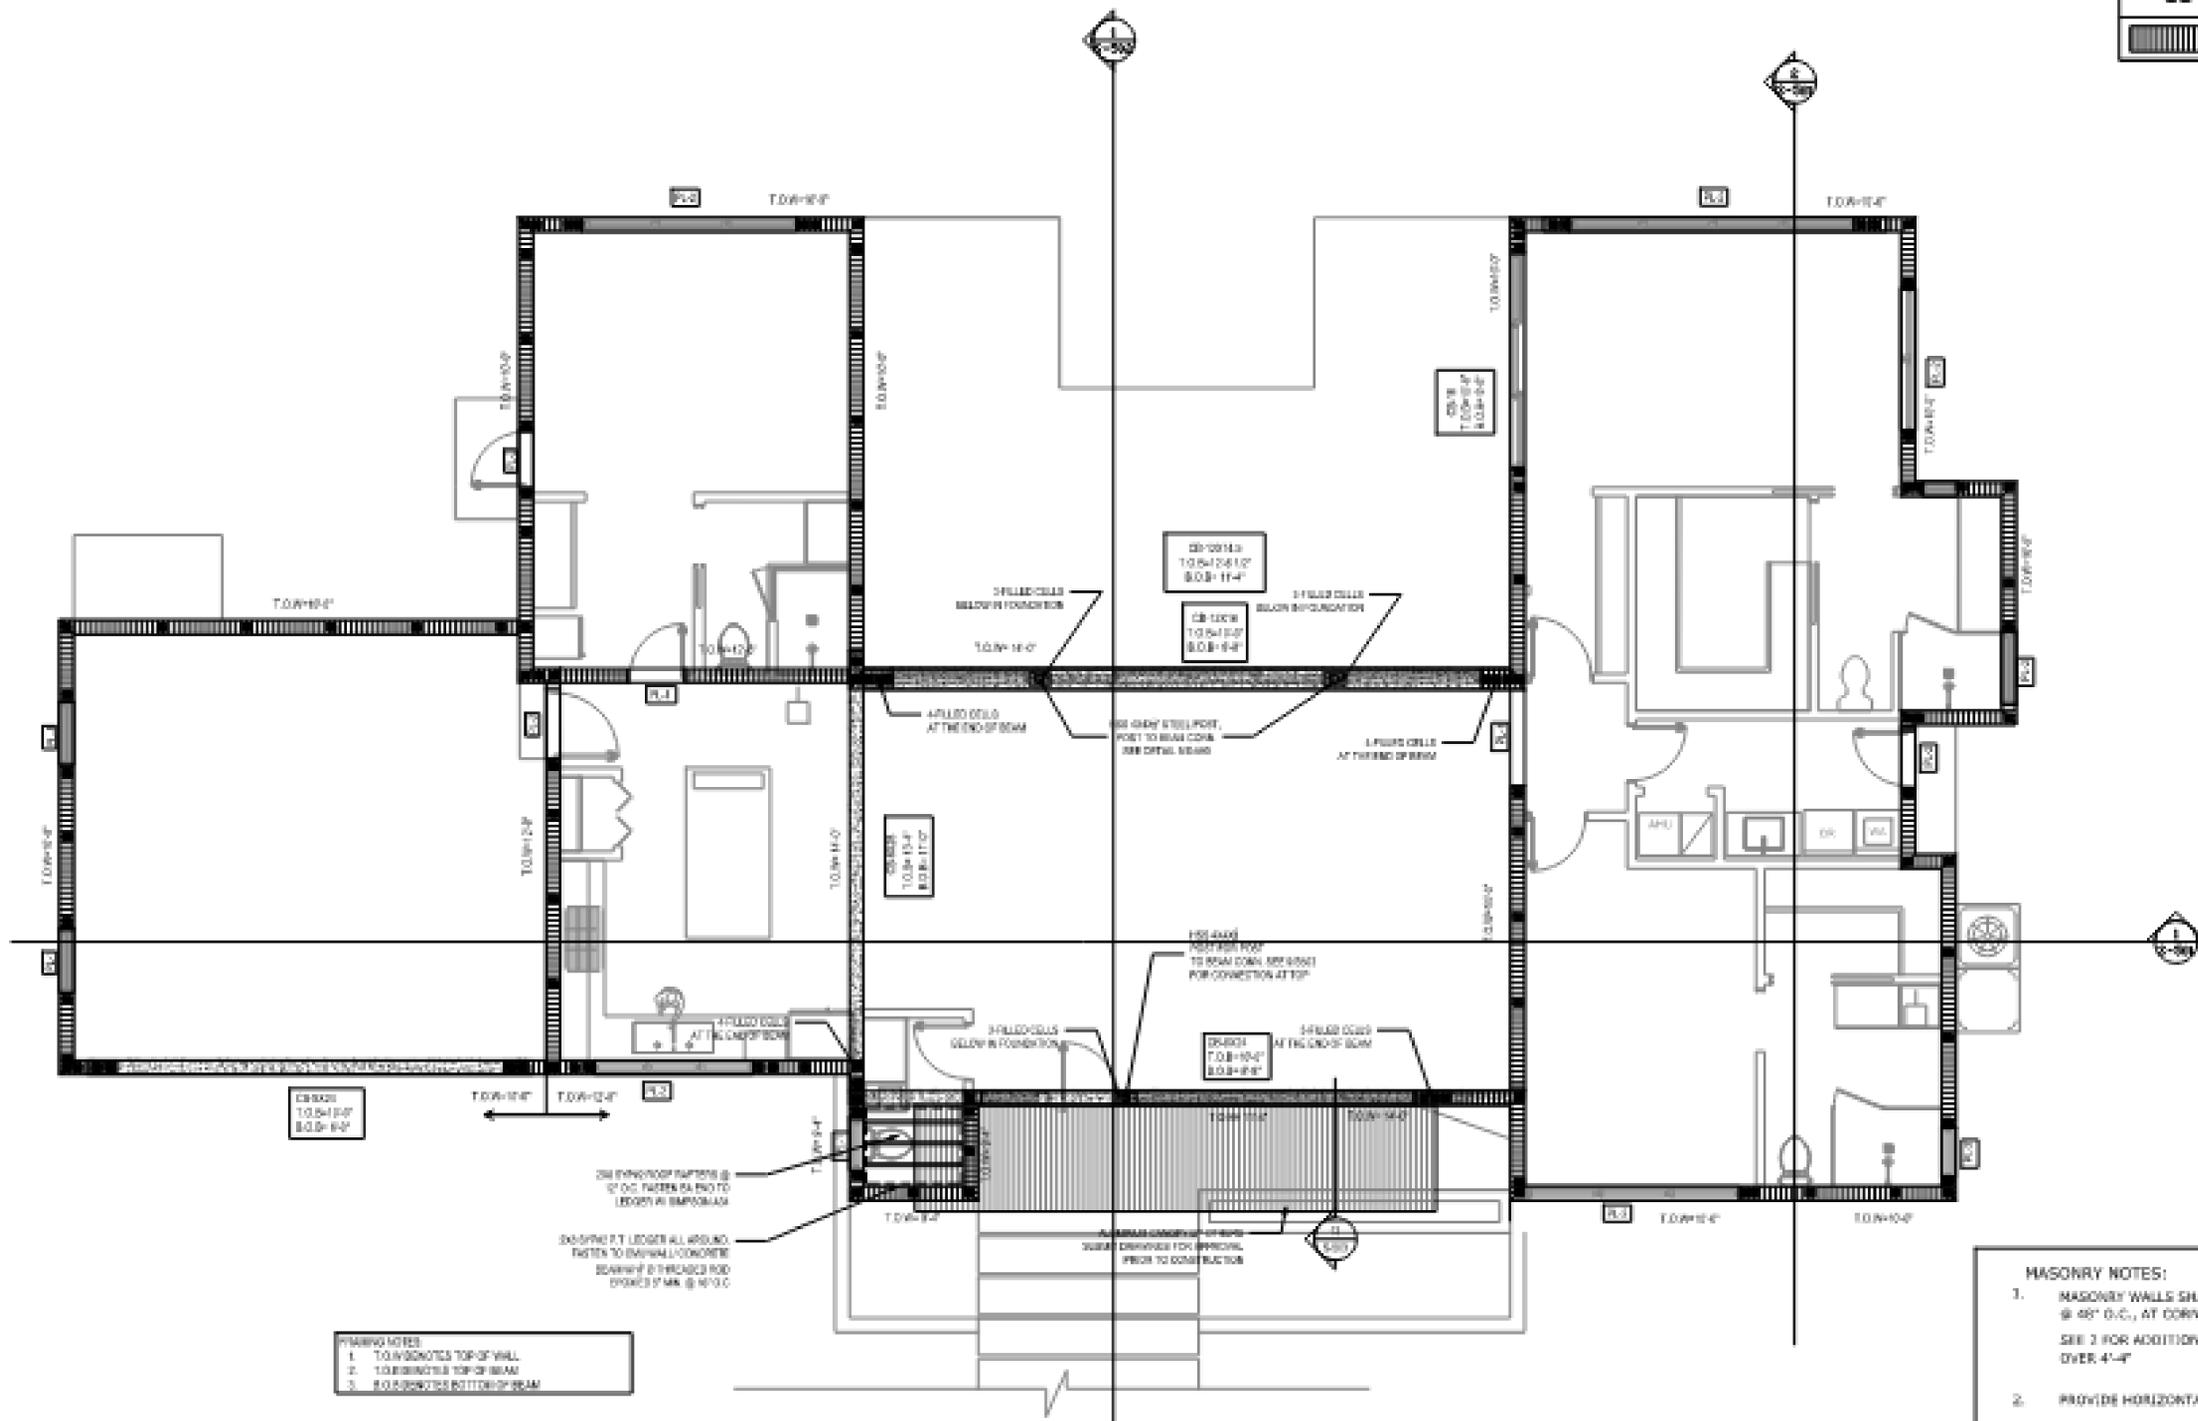


FRAMING NOTES
 1. TO INDICATES TOP OF WALL
 2. TO INDICATES TOP OF BEAM
 3. TO INDICATES BOTTOM OF BEAM

WALL FRAMING PLAN
 SCALE: 1/4" = 1' 0"

- MASONRY NOTES:**
- MASONRY WALLS SHALL BE REINFORCED WITH 1-#5 VERTICAL @ 48" O.C., AT CORNERS, WALLS, AND WALL INTERSECTIONS. SEE 2 FOR ADDITIONAL REINFORCEMENT AT JAMBS OVER 4'-4"
 - PROVIDE HORIZONTAL JOINT REINFORCING AT 16" O.C.
 - GROUT ALL CELLS CONTAINING VERTICAL REINFORCEMENT AT WALL CORNERS AND INTERSECTIONS, WALL COURSING SHALL INTERLOCK, EVERY OTHER COURSE.
 - WALL COURSING SHALL BE RUNNING BONDS, STACK BOND SHALL NOT BE USED.
 - SEE 5-002 FOR MASONRY BLOCK AND GROUTING SPECIFICATIONS.

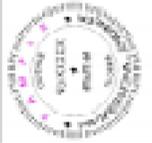Sheet No. FRAMING PLAN	Sheet No. S-102
Project Name: SAMPLE	Project Address: SAMPLE
Project No.: SAMPLE	Scale: PER PLAN
	
	
Drawn: _____	Date: _____
Checked: _____	Approved: _____
1. NOT FOR CONSTRUCTION	

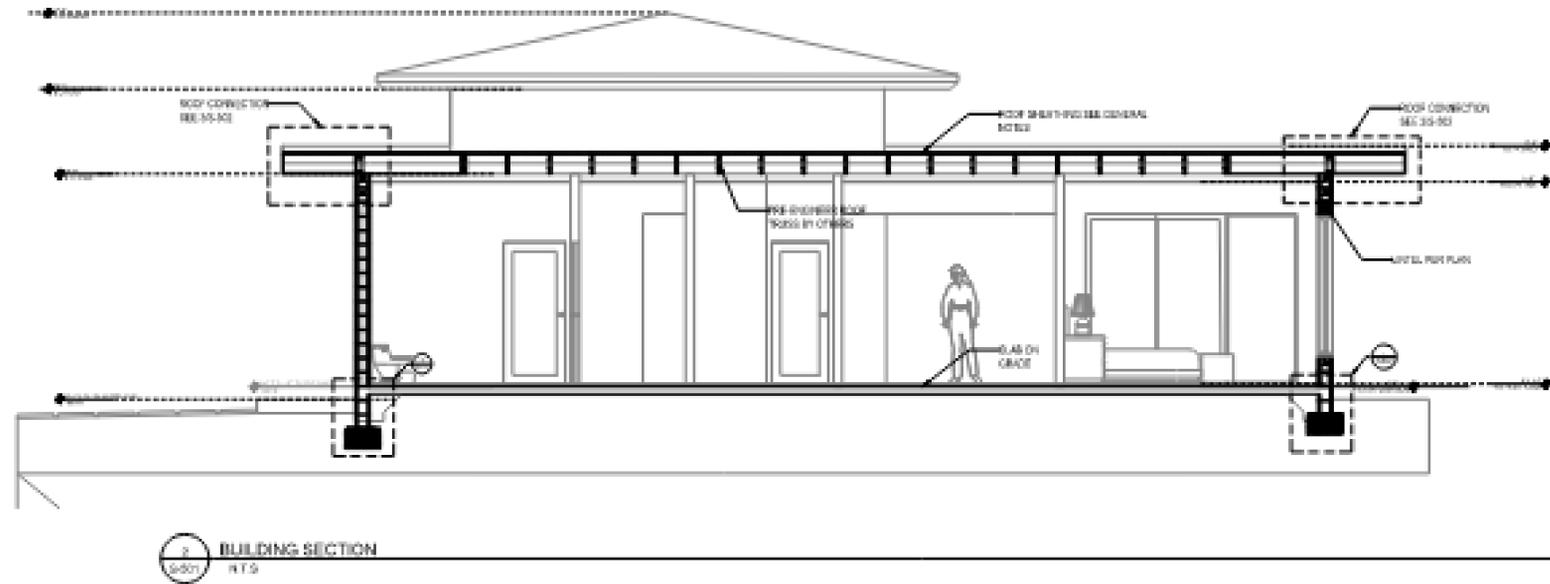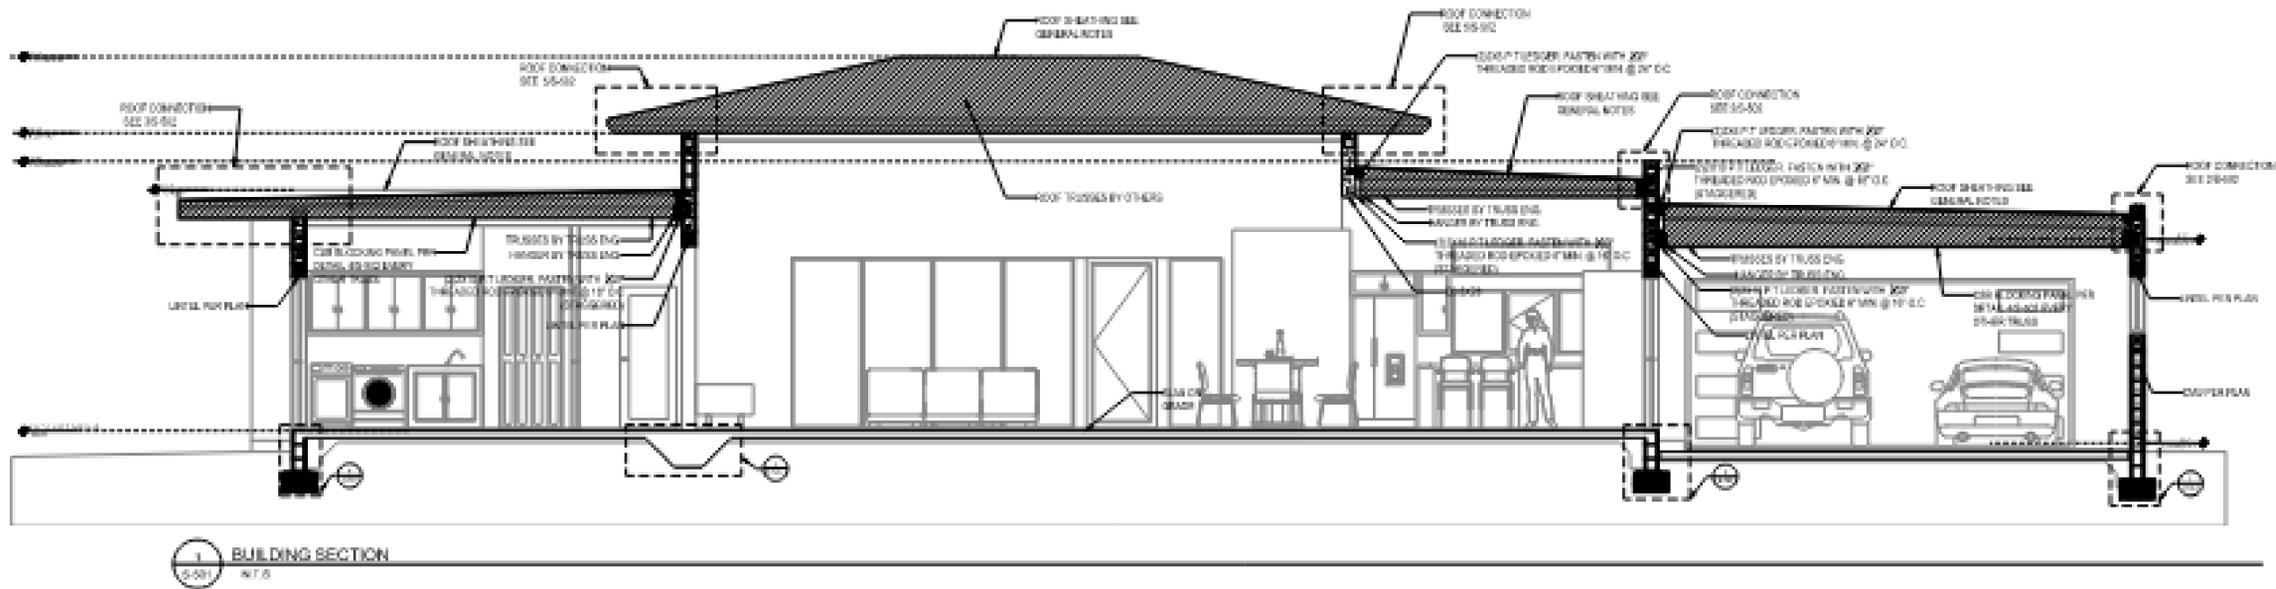

SPEC. No. STRUCTURAL DETAILS		SHEET No. S-501
PROJECT NAME: SAMPLE	PROJECT ADDRESS: SAMPLE	SHEET: PER PLAN
		PROJECT: SAMPLE
		
		
No.	Date	Description
1	08/20/2024	NOT FOR CONSTRUCTION

